

Refuge Area - X
Horizontal Evac Chair - X
Descent Evac Chair - X

Open Plan Offices (Newsroom)


100.00m x 100.00m

Refuge Area - X
Horizontal Evac Chair - X
Descent Evac Chair - X

IND _____

REVISION: _____

West Yorkshire
Playhouse

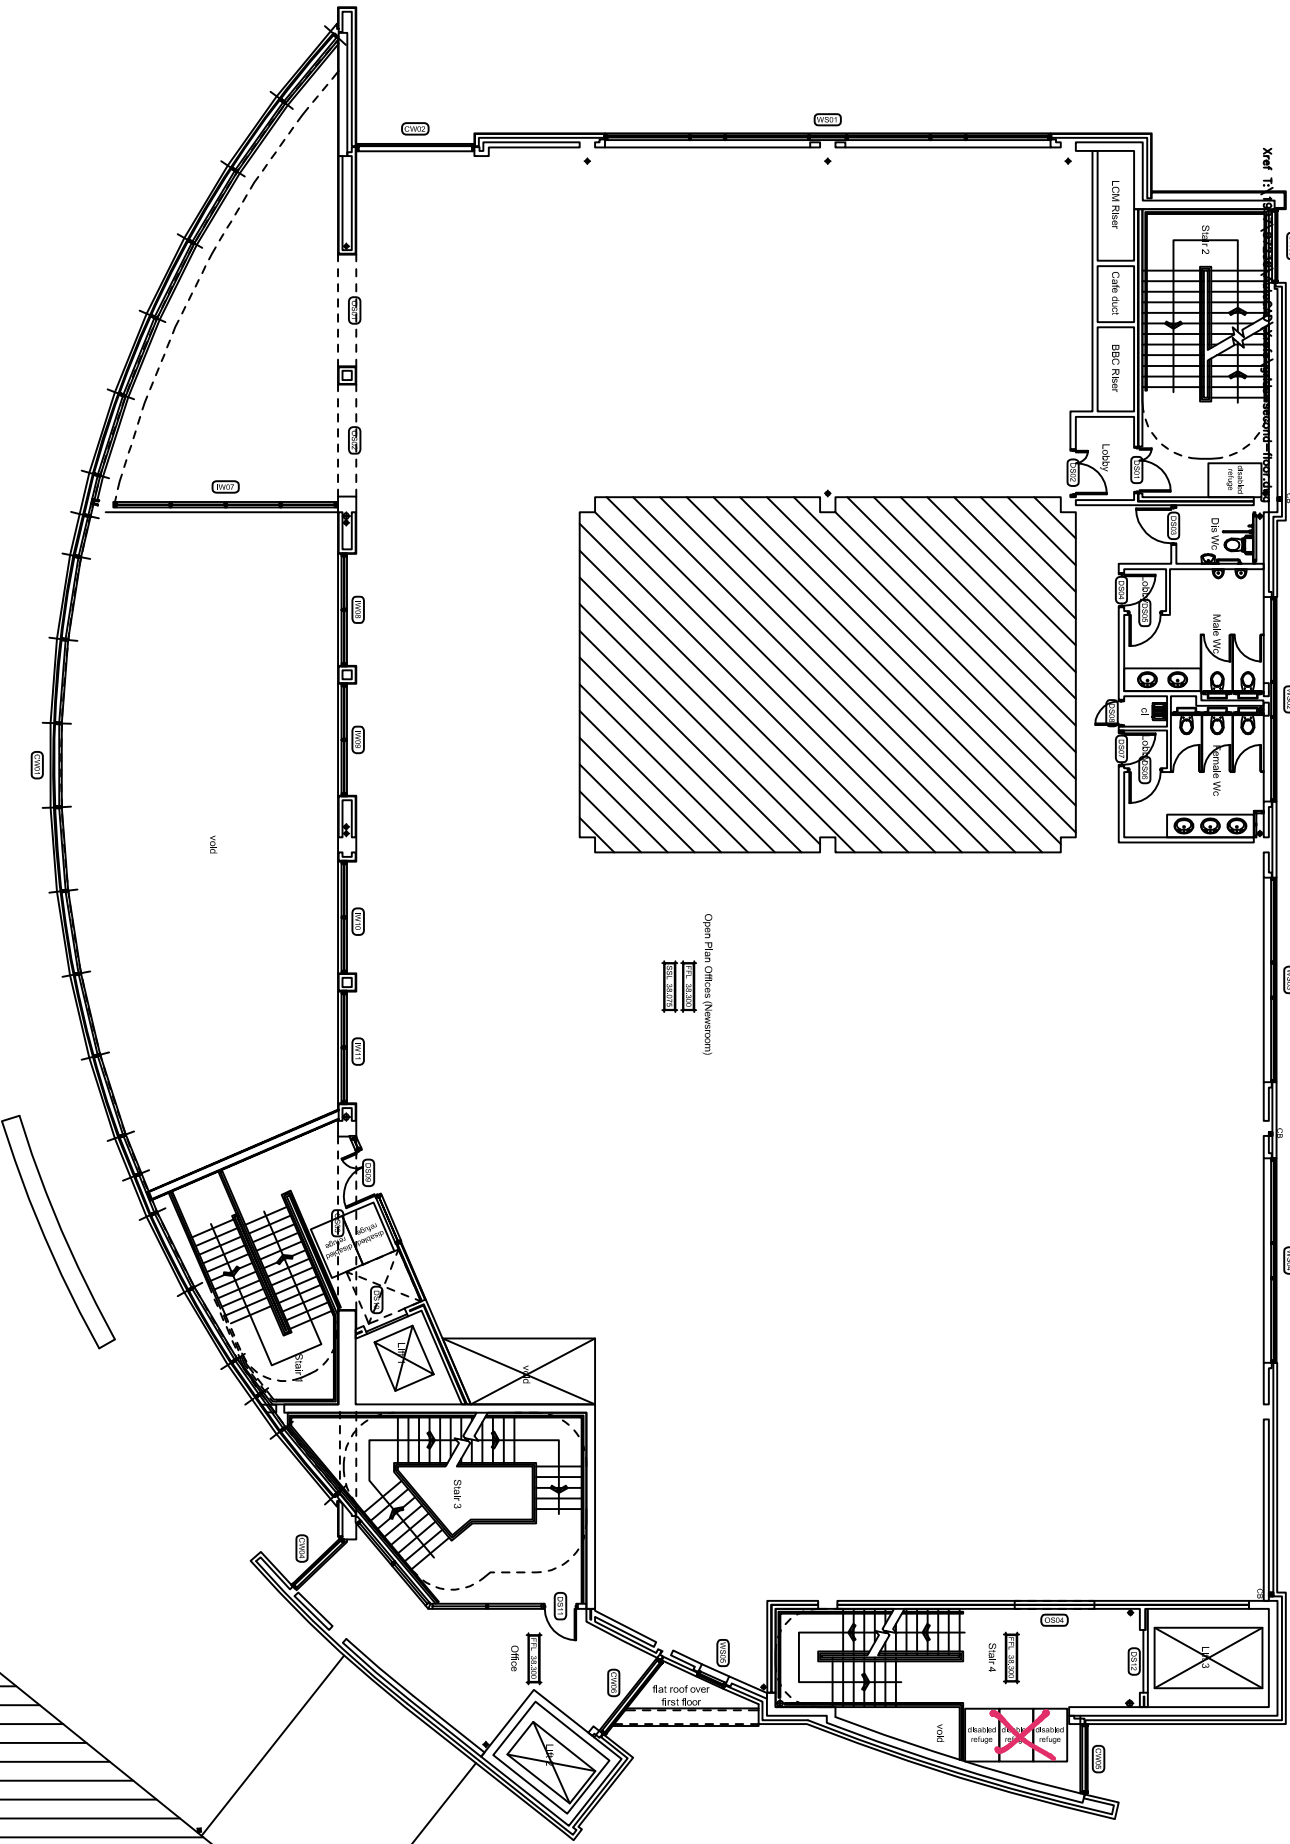

- Notes
1. Do not scale to ascertain dimensions
 2. All dimensions to be checked and verified on site prior to commencement of work
 3. This drawing to be read in conjunction with the specification and other drawings
 4. Copyright for all designs and drawings in whole or in part shall remain with the Surveyors in accordance with The Copyright Act.

REV	DATE	DESCRIPTION	INITIALS

DTZ

International Property Advisers

ISO 9001:2000
SGS

08160


■ St Pauls House
23 Park Square South
LEEDS LS1 2ND

Tel: 0113 246 1161
Fax: 0113 244 1637

CLIENT	Leeds College of Music	SCALE:	1:200@A3
PROJECT	The Venue	DATE:	02/09
Leeds		DRAWN:	PN
DRAWING		APPROVED:	NB
Second Floor (Level 3)		REVISION:	
DRWG No.	Leeds College of Music\7	CAD REF:	

- Notes
1. Do not scale to ascertain dimensions
 2. All dimensions to be checked and verified on site prior to commencement of work
 3. This drawing to be read in conjunction with the specification and other drawings
 4. Copyright for all designs and drawings in whole or in part shall remain with the Surveyors in accordance with The Copyright Act.

REV	DATE	DESCRIPTION	INITIALS

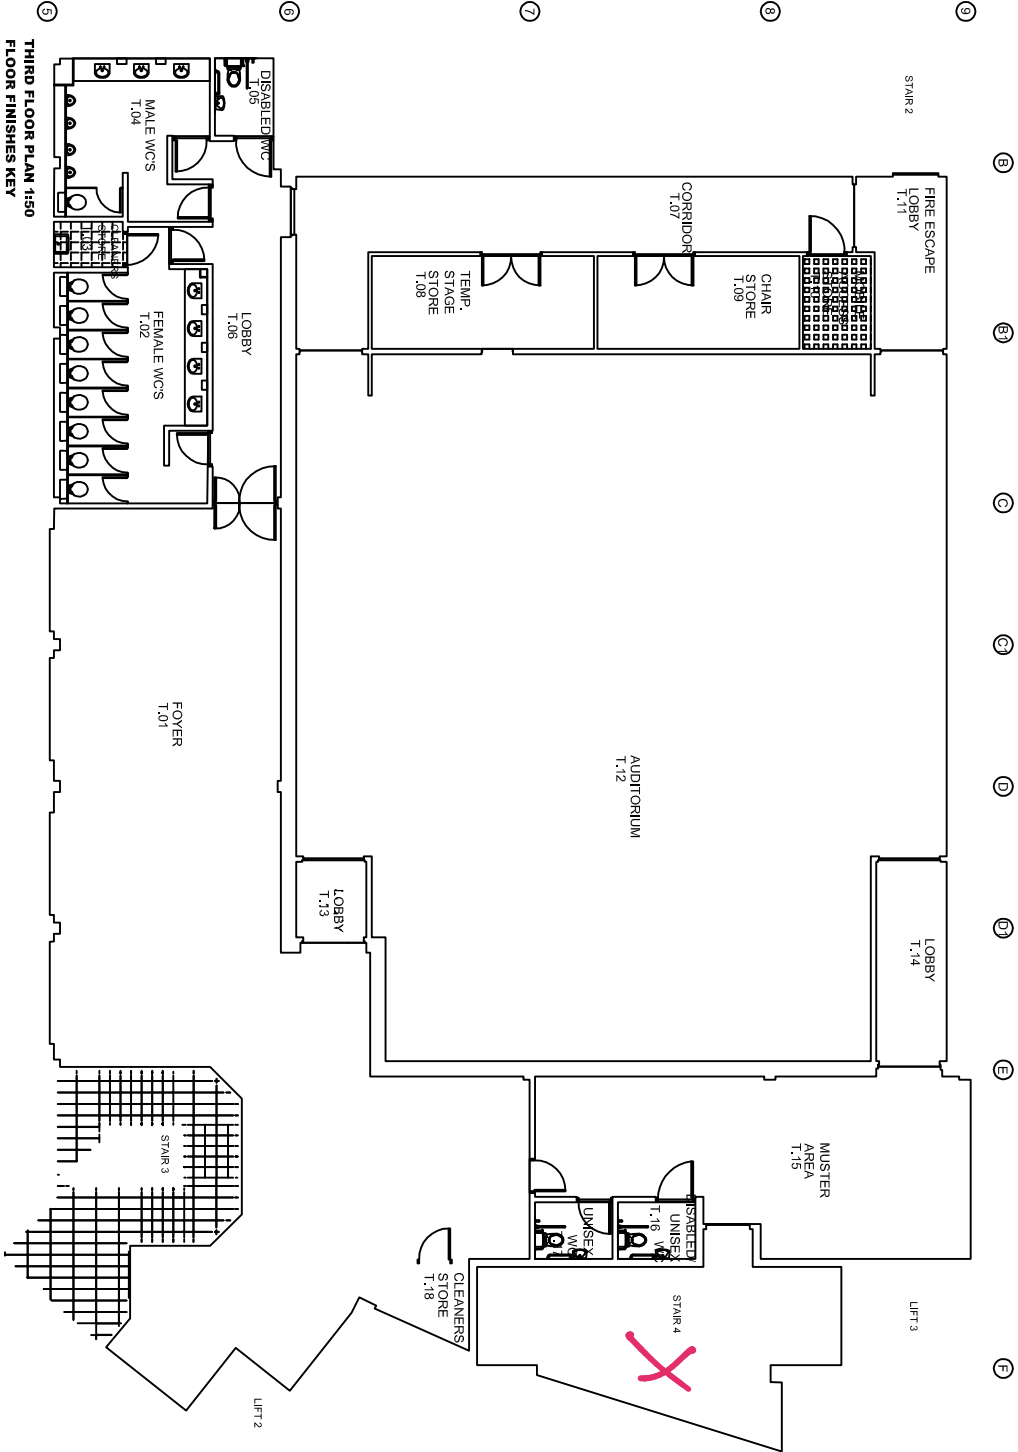



DTZ
International Property Advisers



ISO 9001:2000 SGS
08160

CLIENT: St Pauls House
23 Park Square South
LEEDS LS1 2ND

Tel: 0113 246 1161
Fax: 0113 244 1637

PROJECT: Leeds College of Music




DATE: 02/09

DRAWING: PN



APPROVED: NB

REVISION: CAD REF: Leeds College of Music\8

SCALE: 1:200@A3

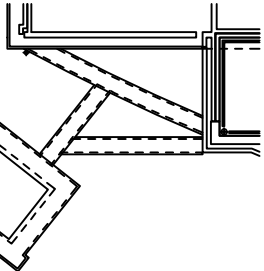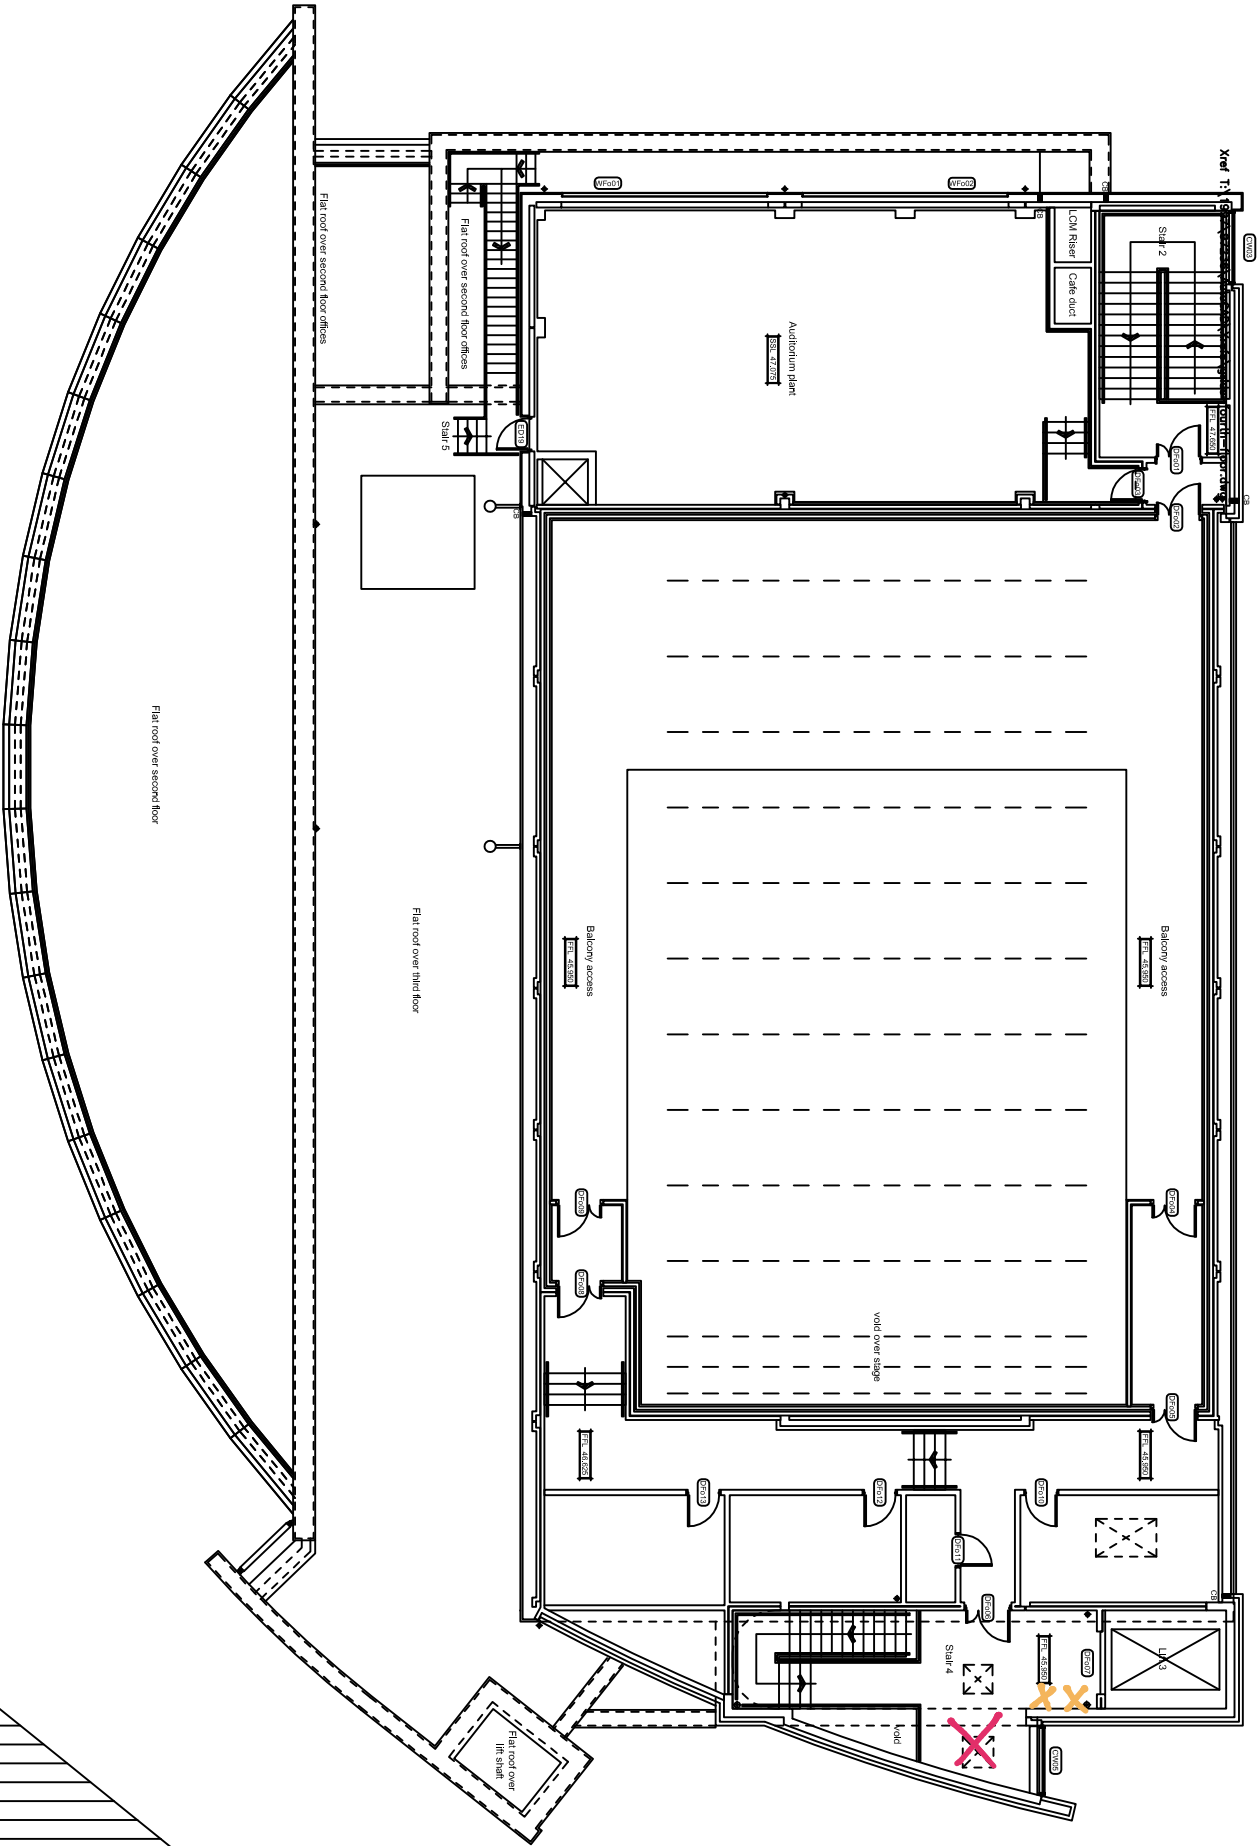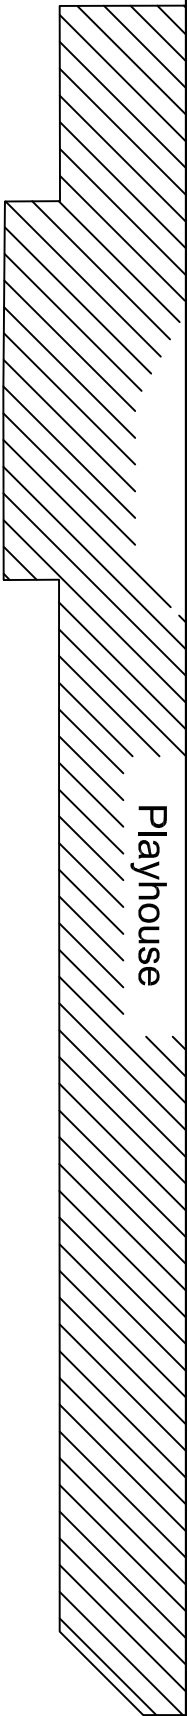

Plan extract showing flat roof arrangement over wardrobe

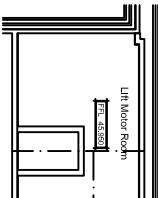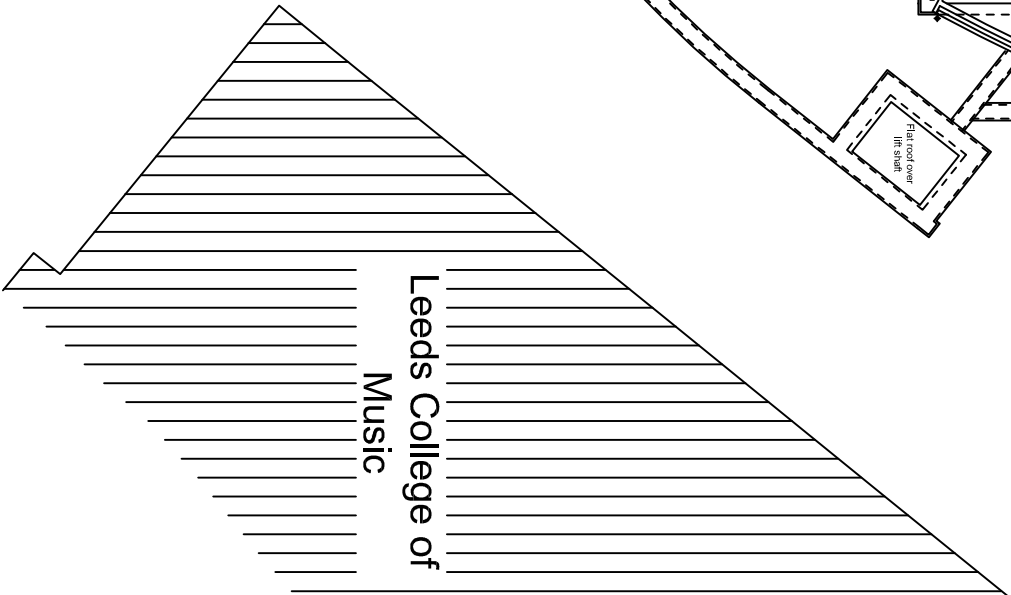

Plan extract showing Motor Room @ high

- Notes
1. Do not scale to ascertain dimensions
 2. All dimensions to be checked and verified on site prior to commencement of work
 3. This drawing to be read in conjunction with the specification and other drawings
 4. Copyright for all designs and drawings in whole or in part shall remain with the Surveyors in accordance with The Copyright Act.

REV	DATE	DESCRIPTION	INITIALS



DTZ
International Property Advisers



ISO 9001:2000 SGS
Quality Management System

■ St Pauls House
23 Park Square South
LEEDS LS1 2ND

Tel: 0113 246 1161
Fax: 0113 244 1637

CLIENT
Leeds College of Music

PROJECT
The Venue
Leeds

DRAWING
Fourth Floor (level 5)

DRWG No. Leeds College of Music\9

SCALE:
1:200@A3

DATE:
02/09

DRAWN:
PN

APPROVED:
NB

REVISION:

CAD REF: